


户型设计

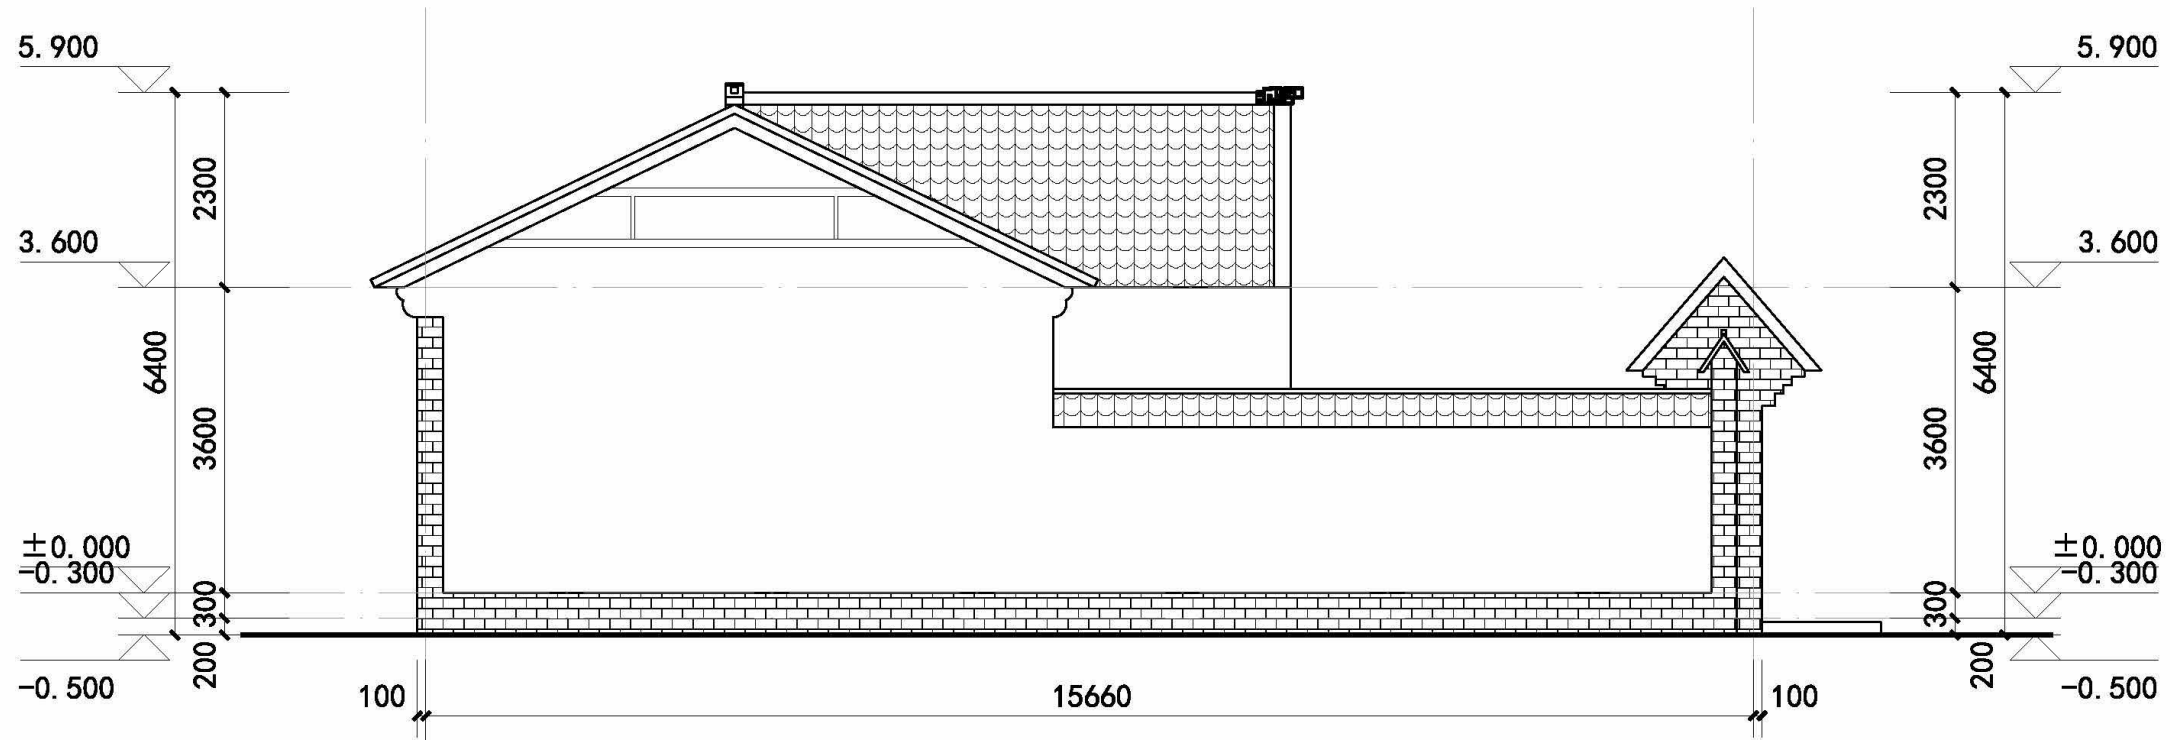

西立面图 1: 100